


MATCHLINE 1-C



LEGEND

- EX. CENTERLINE
- EX. EDGE OF PAVEMENT
- EX. ROW LINE
- PROP. PAVED SHOULDER
- PROP. EDGE OF PAVEMENT
- PROP. BACK OF CURB
- PROP. BACK OF SHELF
- PROP. PAVEMENT SURFACE
- WATER FEATURE
- WETLANDS
- ADID WETLANDS
- FLOODPLAIN

POTENTIAL IMPACTS

- 1 RESIDENTIAL
- 11 COMMERCIAL

ILLINOIS ROUTE 120
INTERSECTION
2040 PM LOS

LOS	DELAY (SEC.)	LEG
D	46.4	NORTH LEG
D	44.5	SOUTH LEG
C	28.9	EAST LEG
C	34.7	WEST LEG
C	35.0	INTERSECTION

POTENTIAL IMPACTS MAY
BE AVOIDED OR MITIGATED
THROUGH DESIGN

WORKSHOP CHECKLIST

- ☐ BUILDING IMPACTS
- ☐ SOCIAL /ECONOMIC IMPACTS
- ☐ MEDIAN BREAK LOCATIONS
- ☐ ACCESS MANAGEMENT
- ☐ SIDEWALK /PATH LOCATIONS
- ☐ U-TURN MANEUVERABILITY
- ☐ STREET PARKING DISCUSSION
- ☐ MISCELLANEOUS DISCUSSION

ILLINOIS ROUTE 31
NORTH SECTION: BULL VALLEY ROAD TO ILLINOIS ROUTE 120

OPTION #2